

SWARNIMYUG BUILDERS PVT. LTD.




Swarnimyg Builders



MAIN GATE



ELECTRICAL
POLES

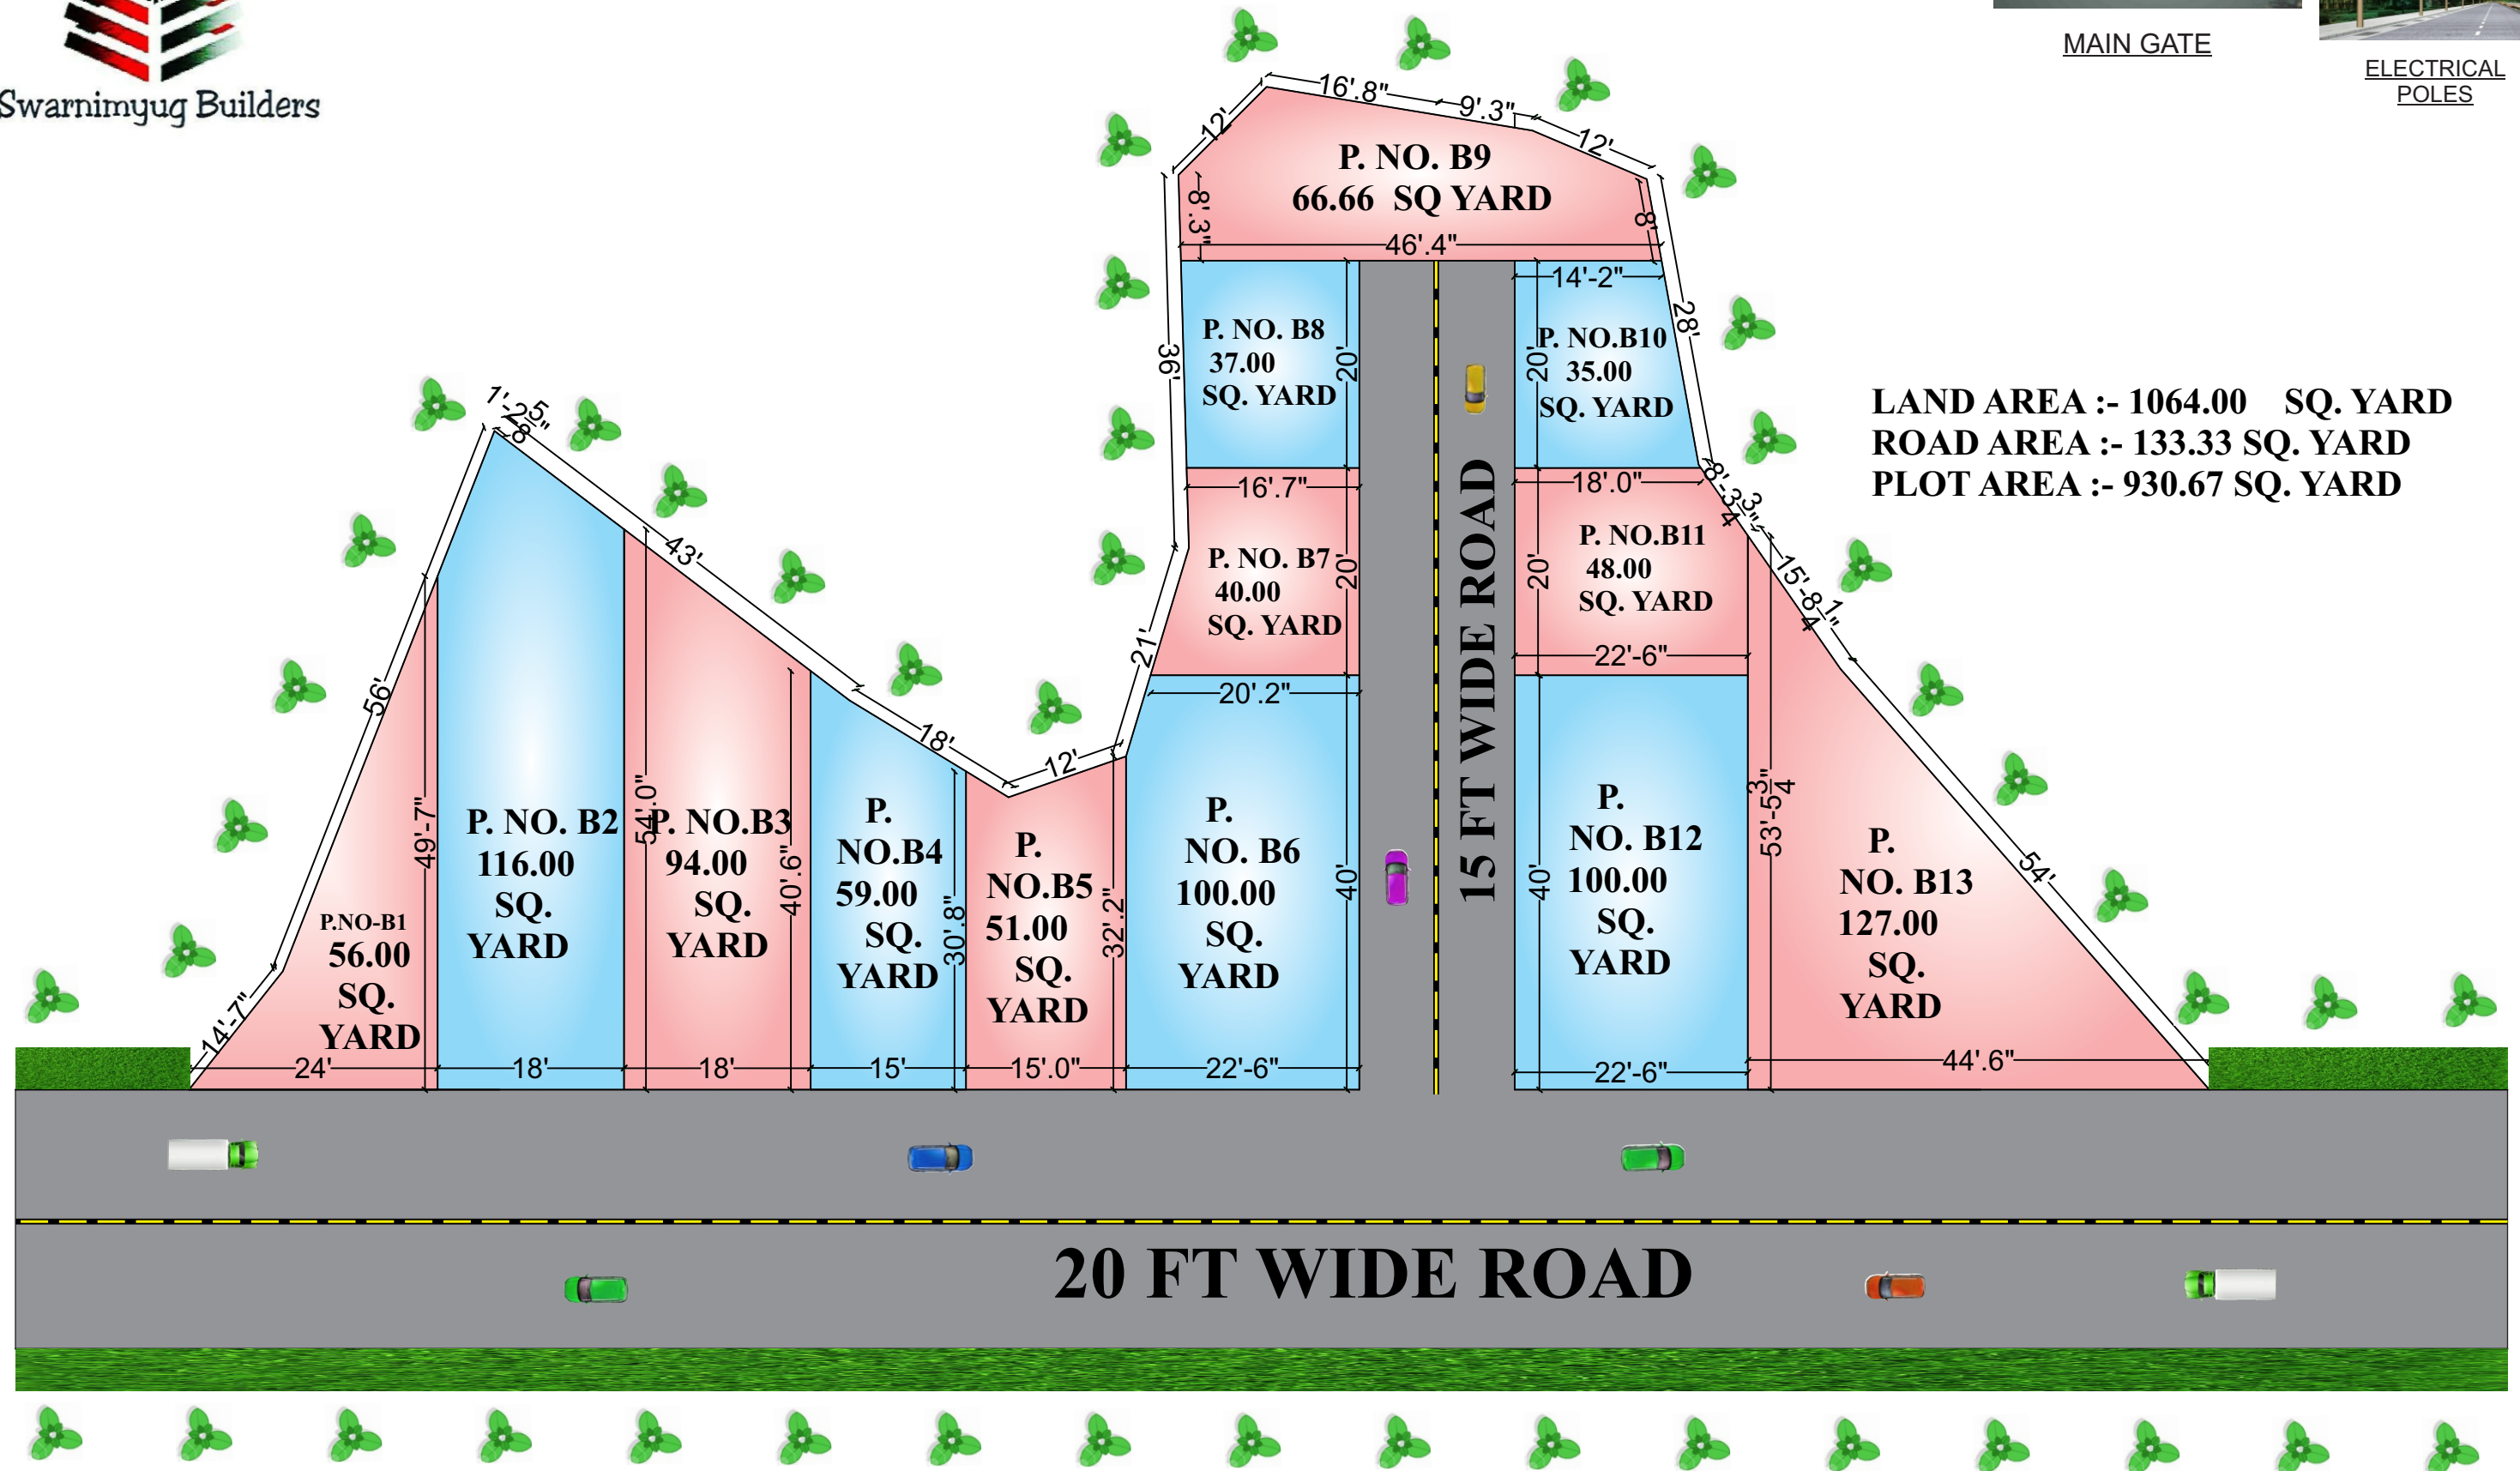

URBAN ARCHITECT
CONTACT :- 9236152821